


PORT CREDIT BRANCH LIBRARY RENOVATIONS

AERIAL SITE PHOTO

SCALE: N.T.S.


DATE: DECEMBER 2, 2009

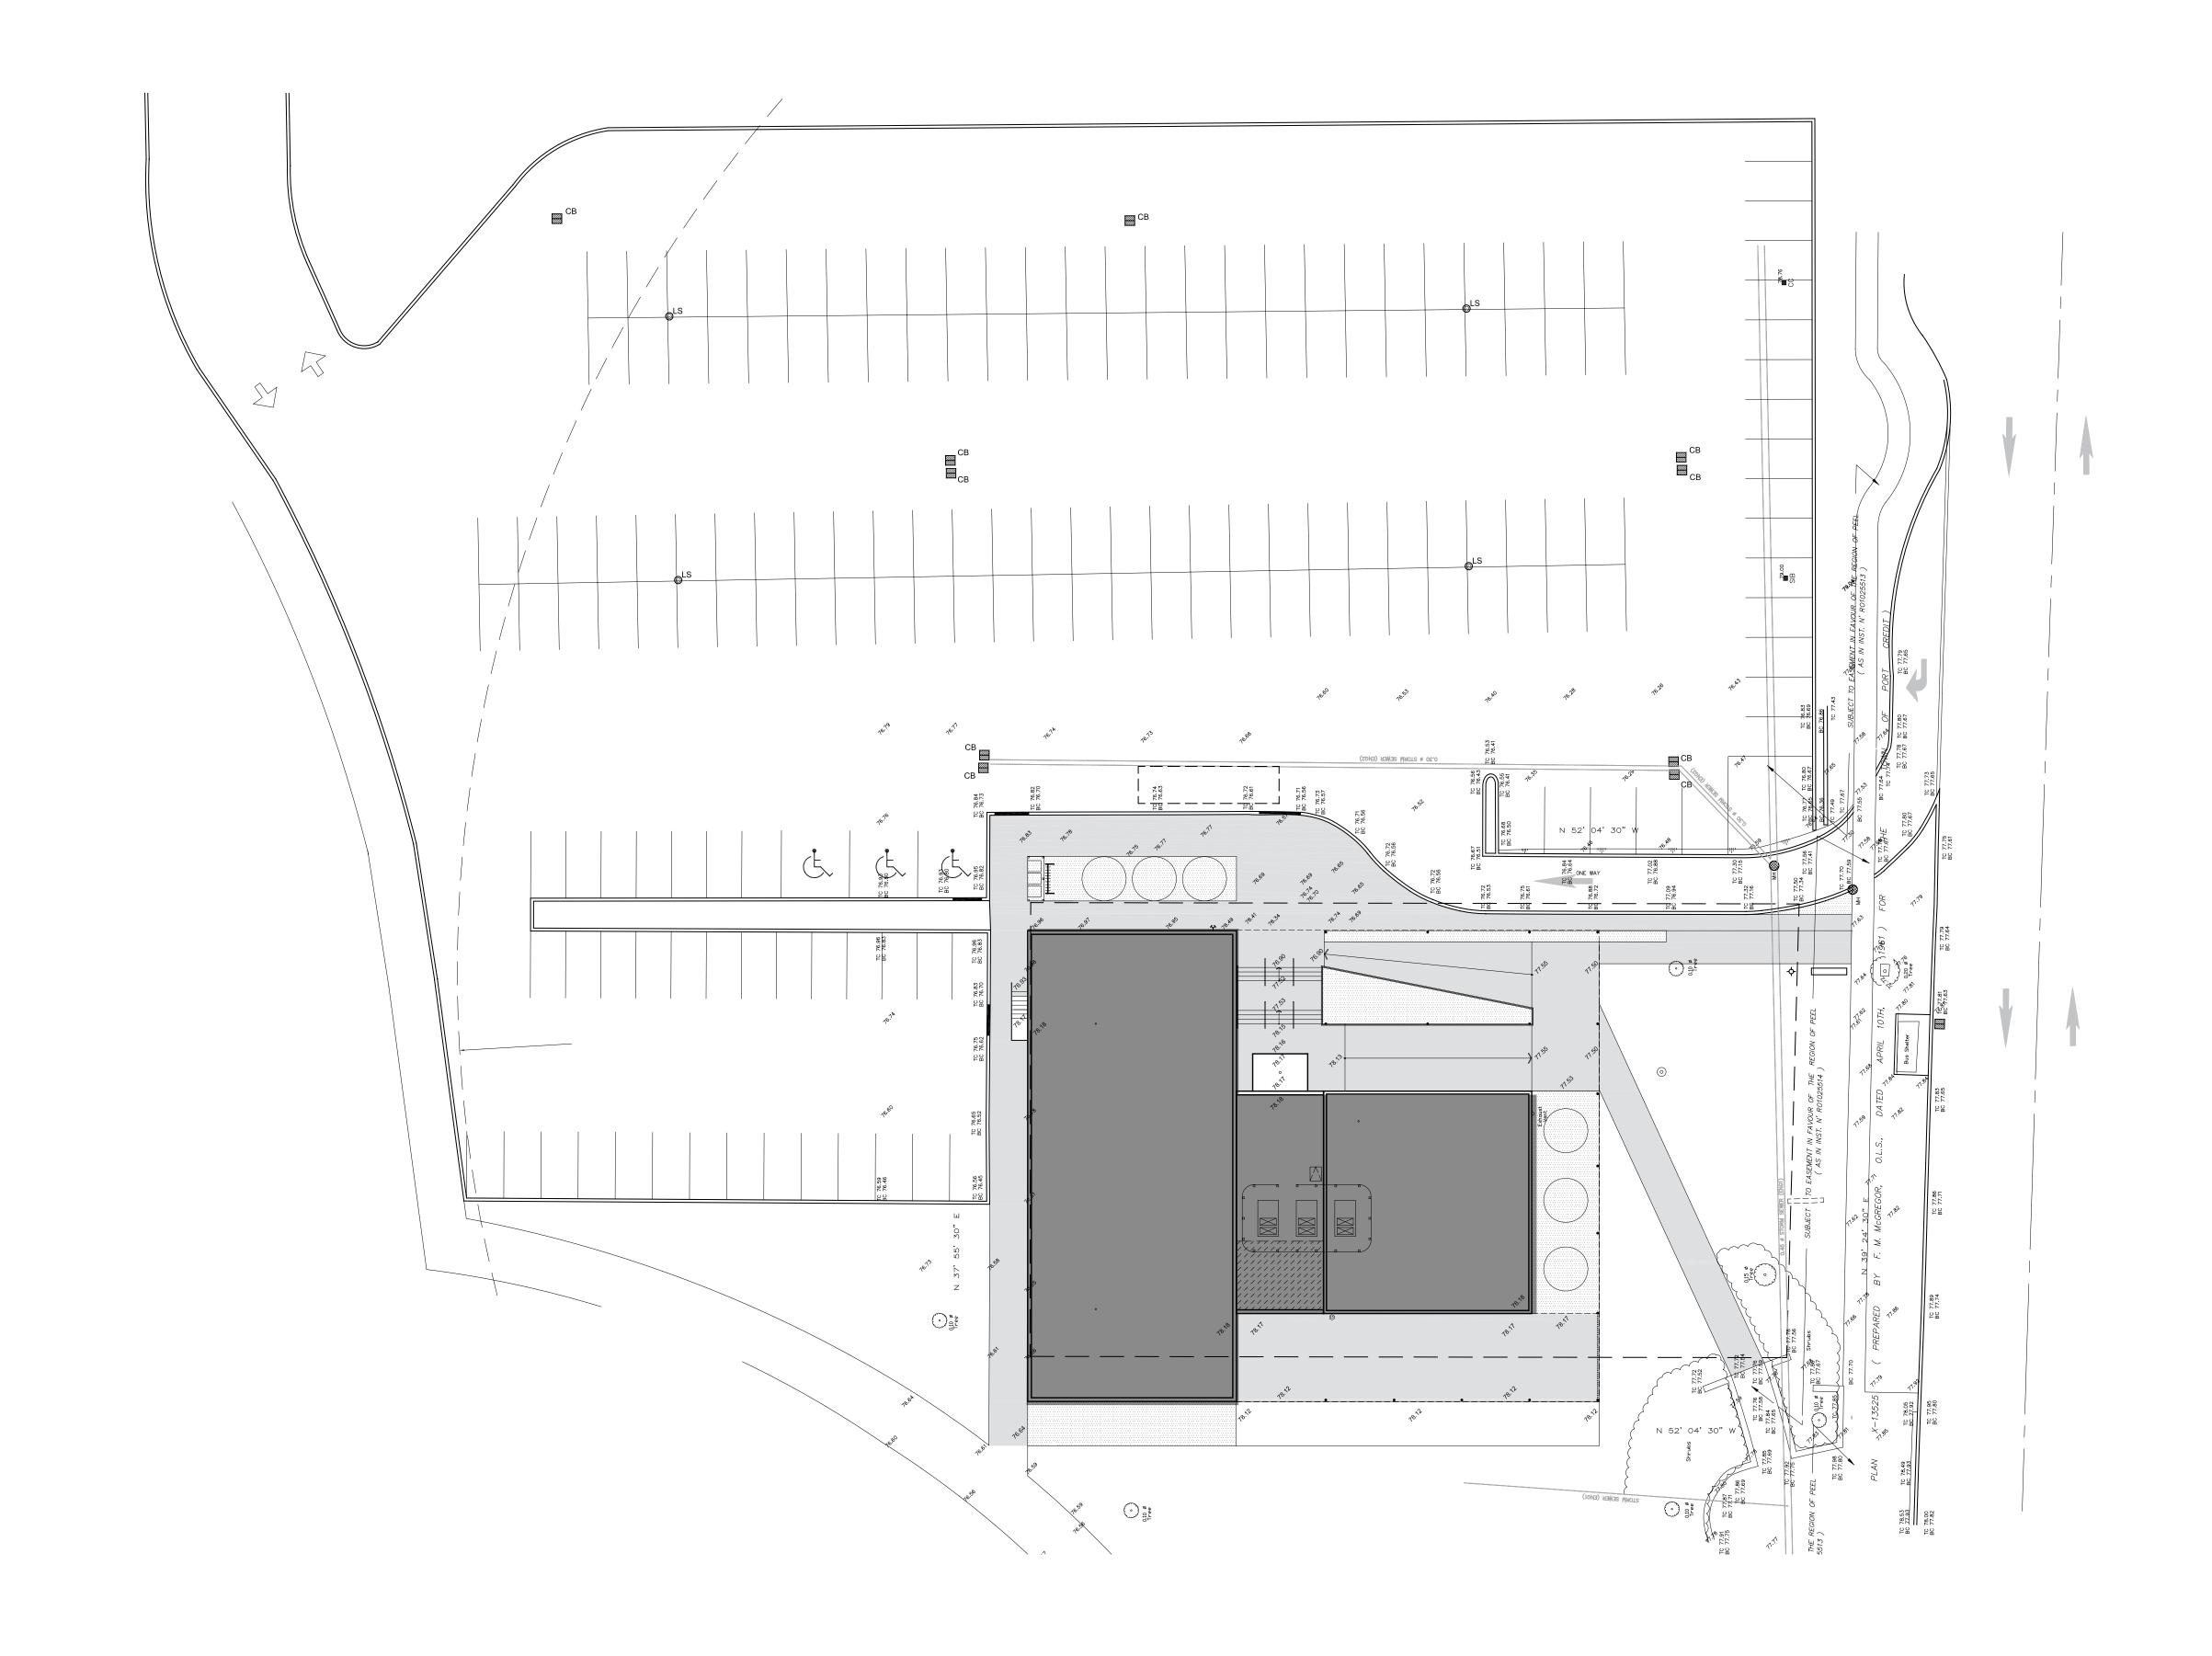


PORT CREDIT BRANCH LIBRARY RENOVATIONS

SITE PLAN

SCALE : NTS

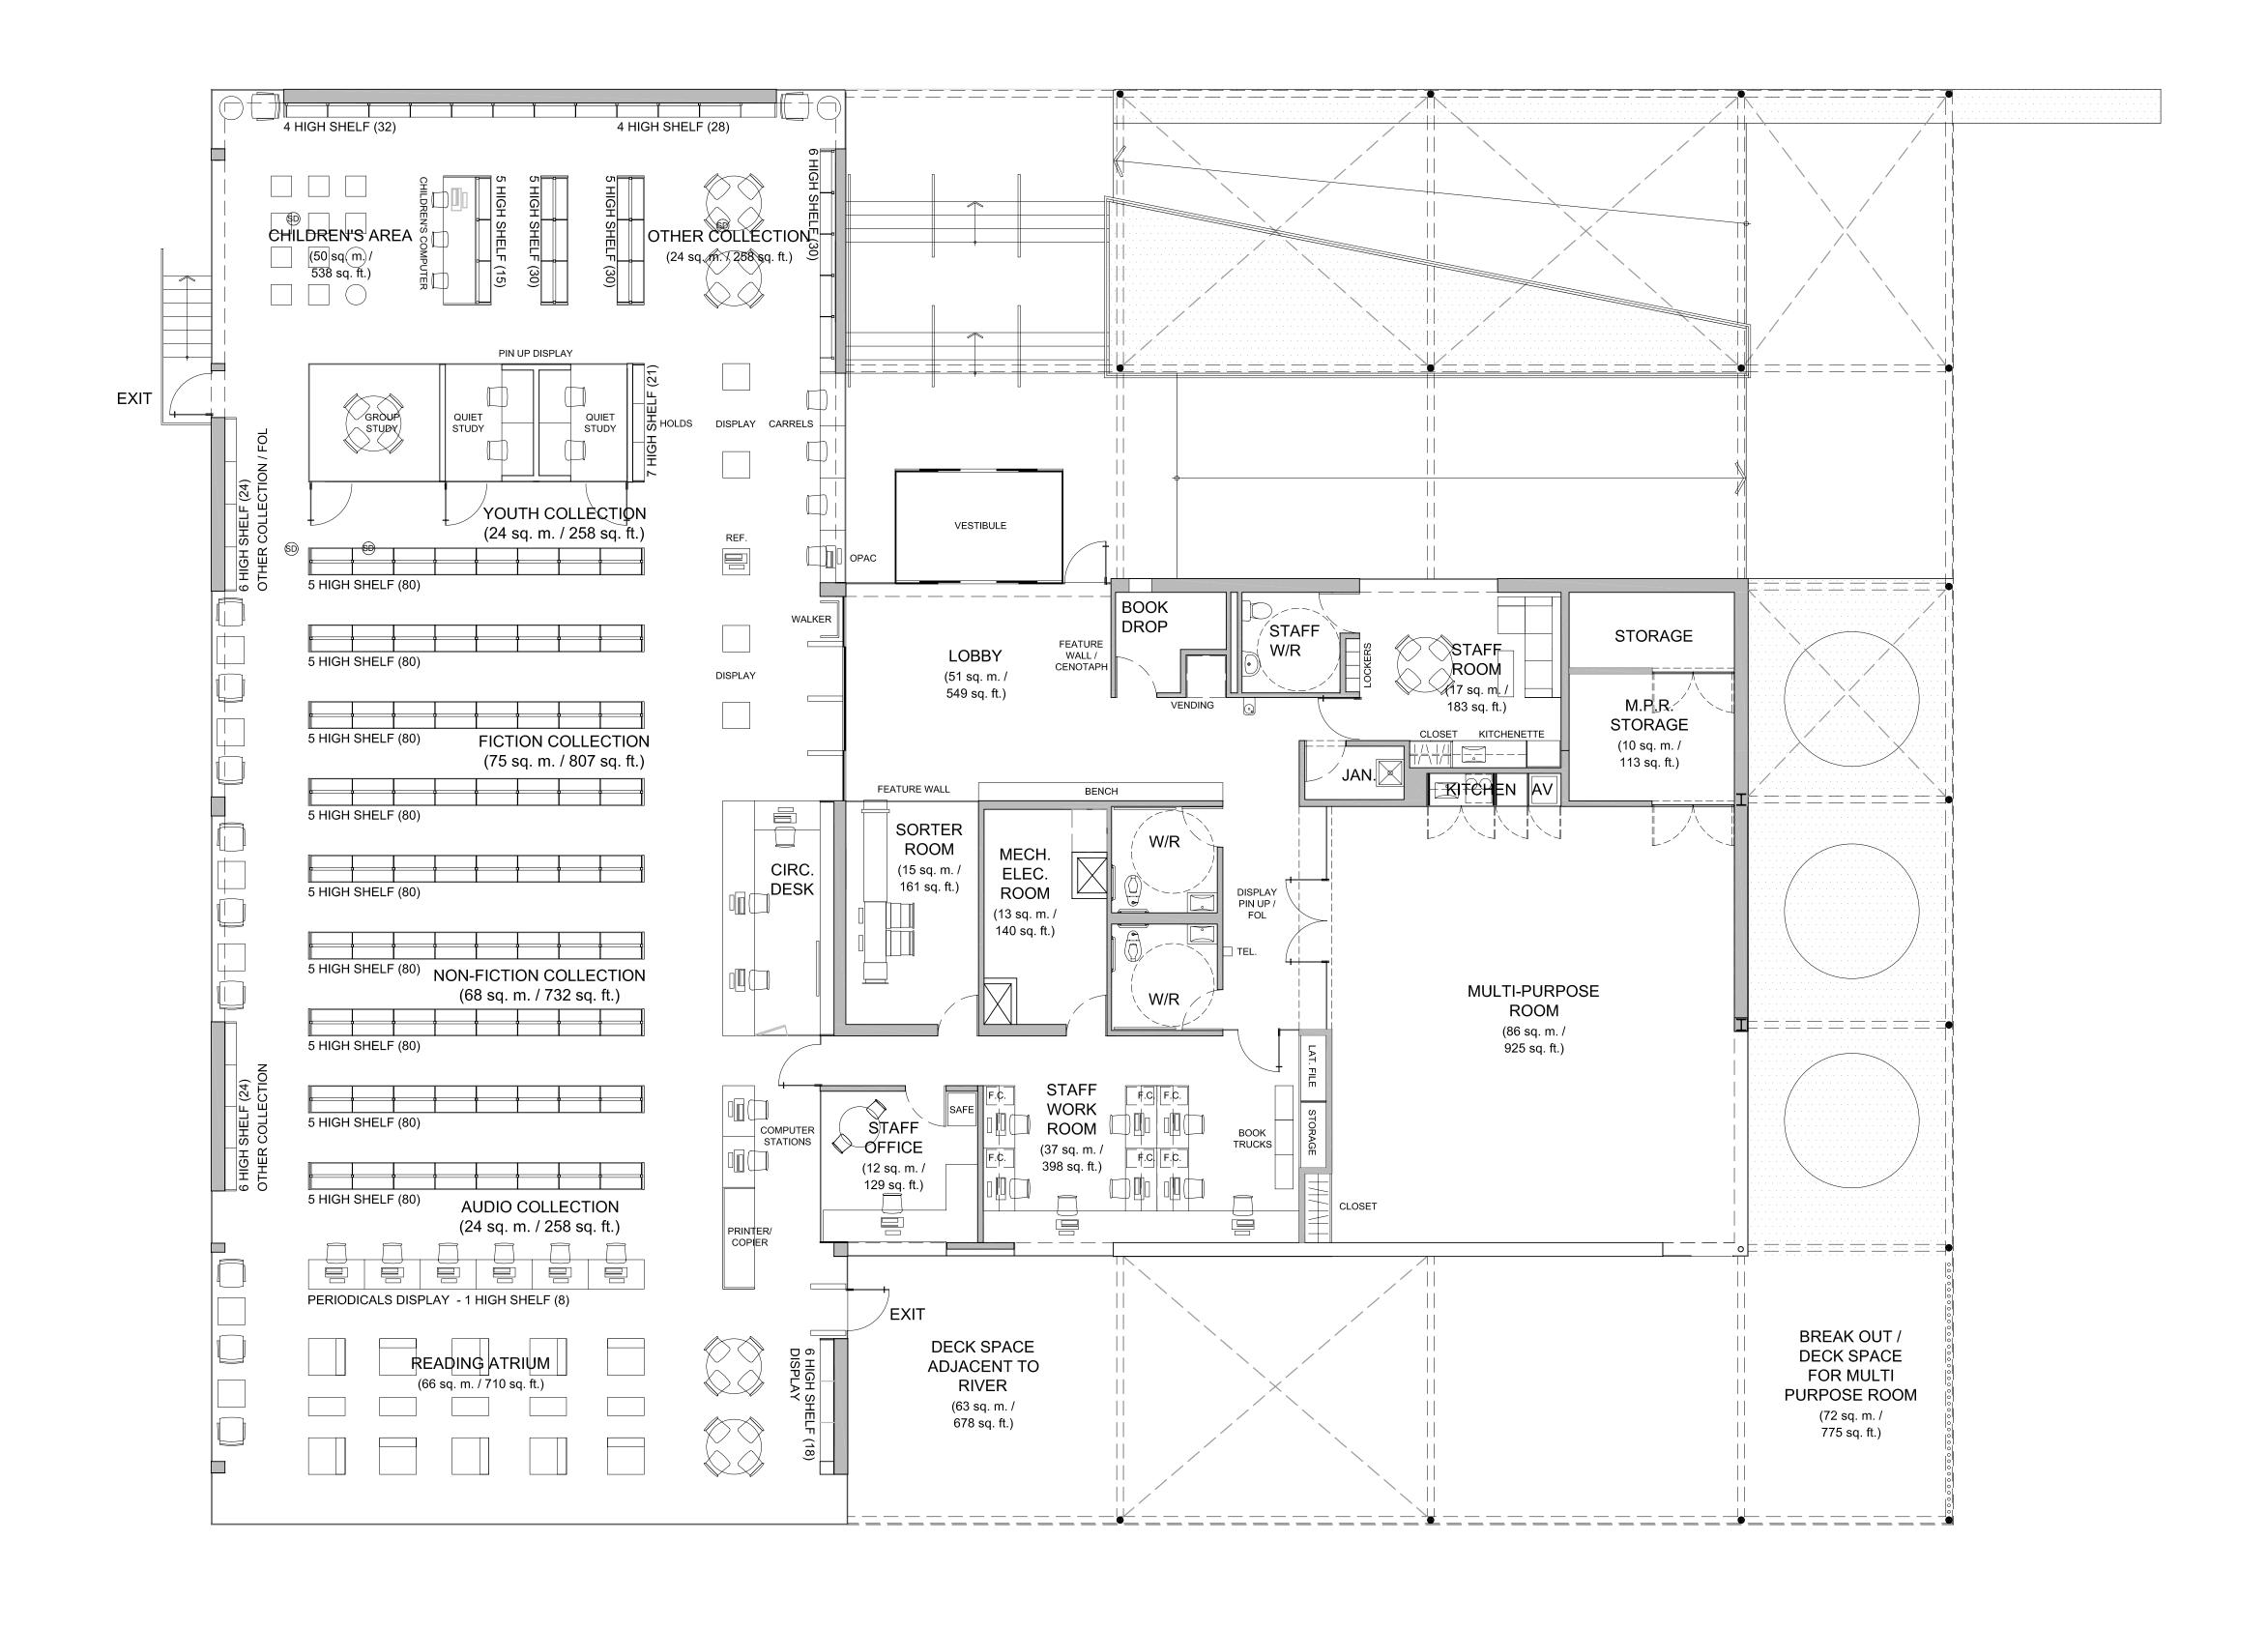

rdh

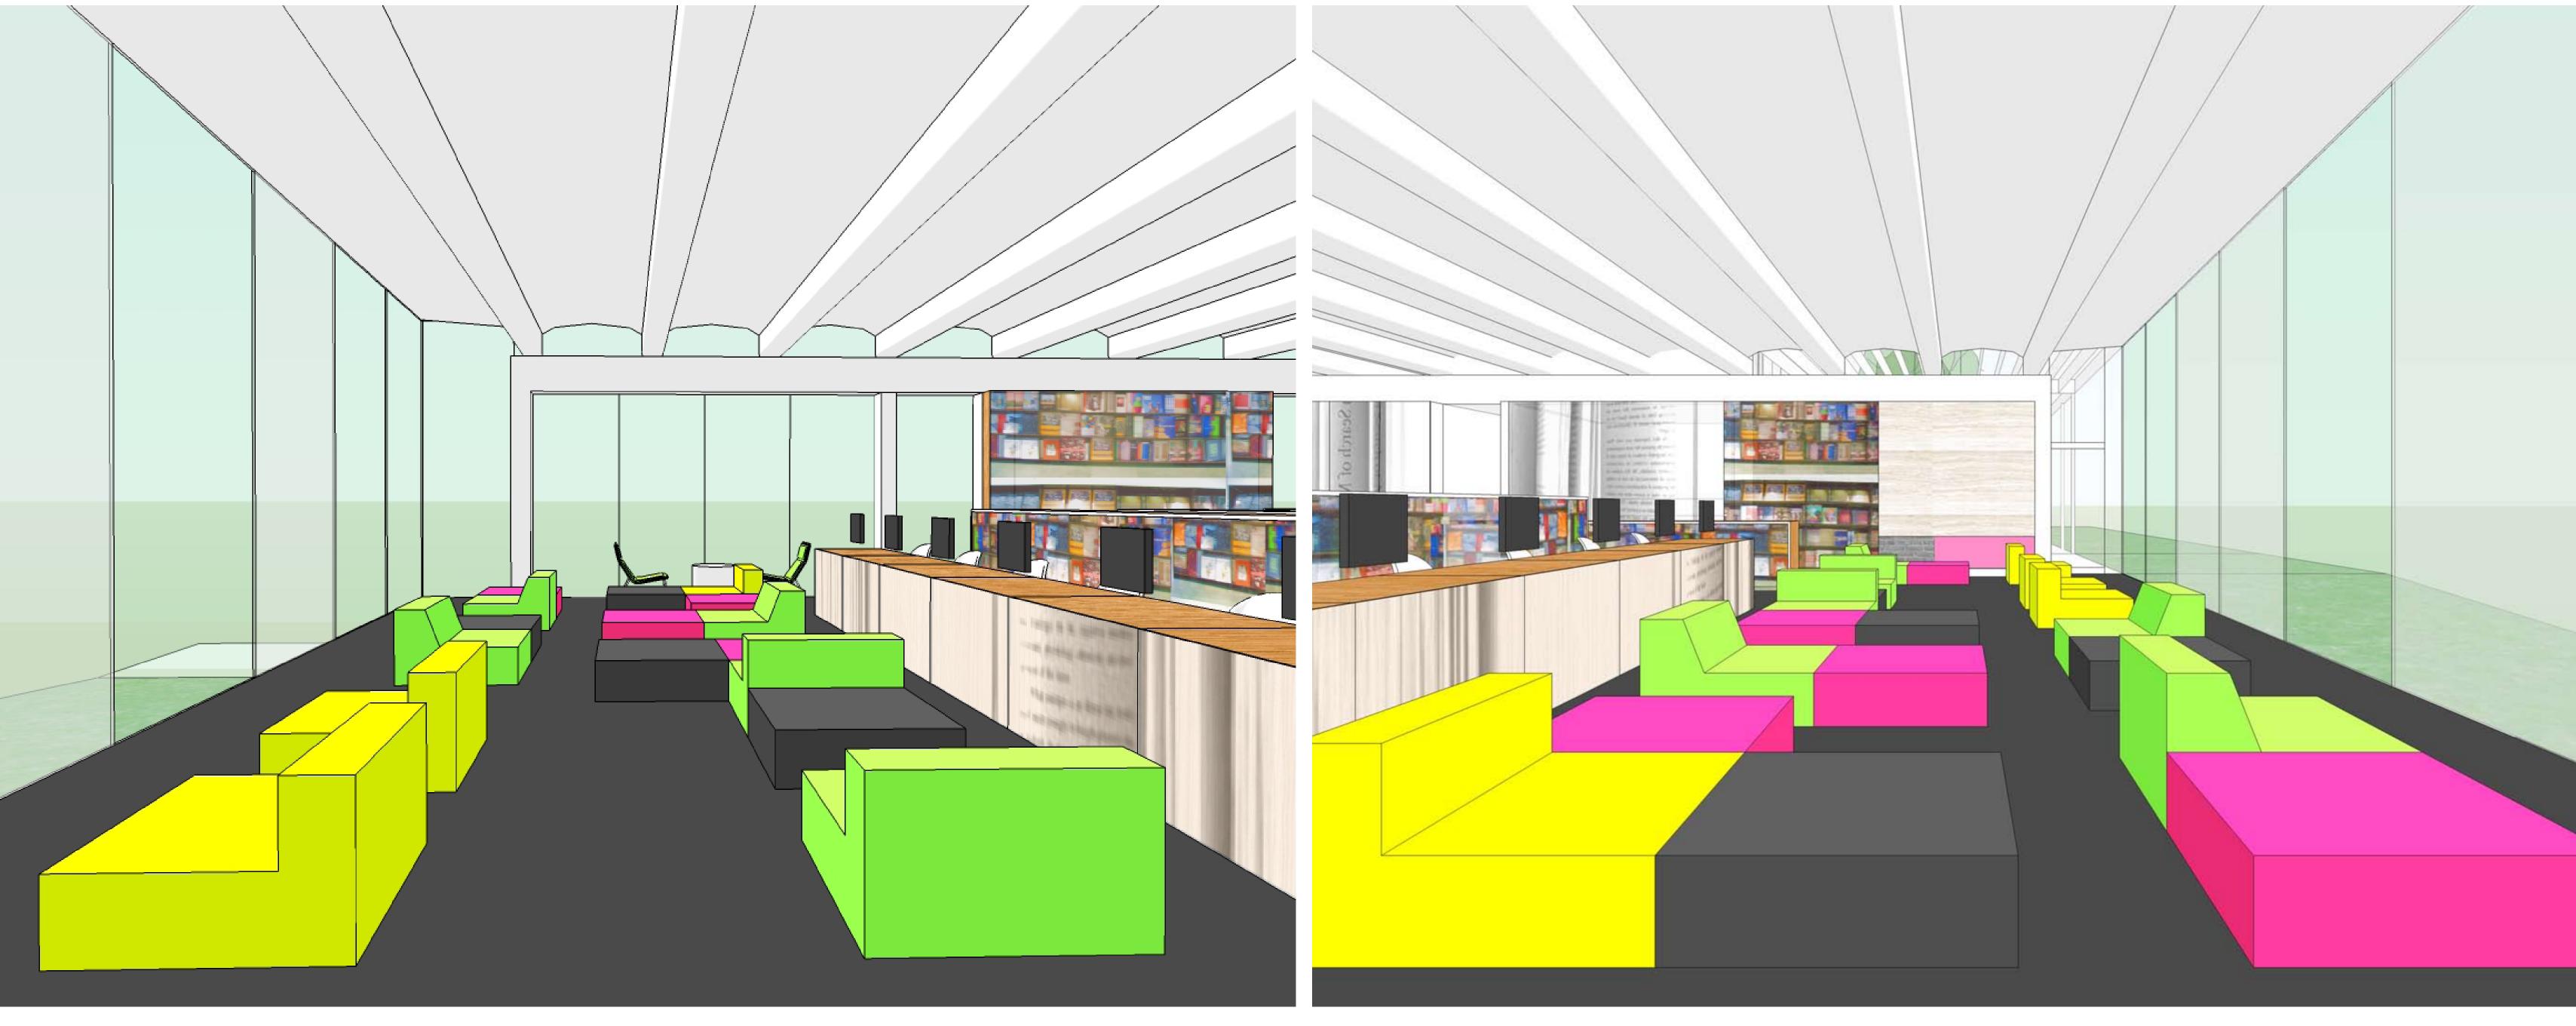

VIEW OF READING ATRIUM LOOKING WEST

VIEW OF READING ATRIUM LOOKING EAST

PORT CREDIT BRANCH LIBRARY RENOVATIONS

INTERIOR RENDERING

SCALE: N.T.S.

DATE: DECEMBER 2, 2009



PORT CREDIT BRANCH LIBRARY RENOVATIONS

EXTERIOR RENDERING

SCALE: N.T.S.

